



GROUND FLOOR AND FIRST FLOOR PLAN

ELEVATION

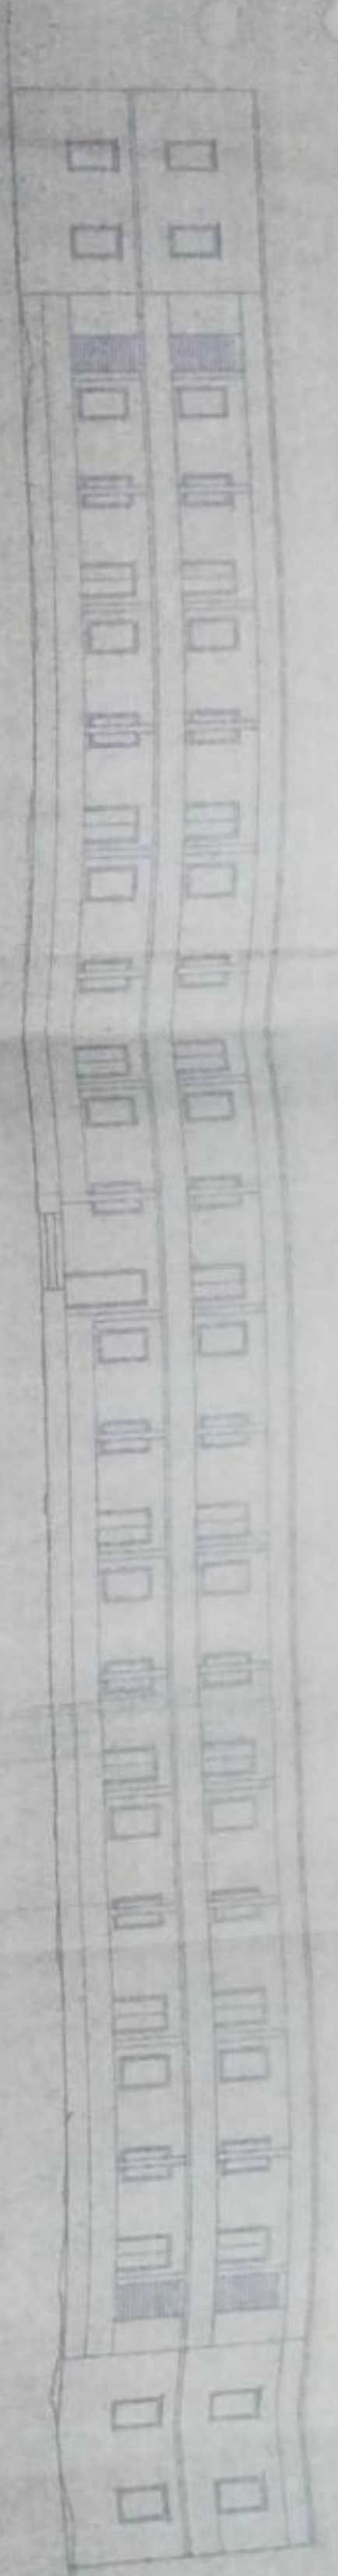

SECTION

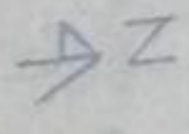

Nandini
 CIVIL ENGINEER
 SATYAWATI ROAD
 AND AMI 50125

NAVYEN P. BADAOKAR
 CONSULTING CIVIL ENGINEER
 SATYAWATI ROAD NIPANI,
 CELL - 9448635942

ALL DIMENSIONS ARE IN METERS
 ALL WALLS 300MM THICK
 ALL DOOR 1.8

SYSTEM CASE
 WIDTH = 1.25M
 TOPAD = 0.30
 ROSTER = 0.20

SCHEDULE OF OPENING
 DOORS = 11 5X2.75
 WINDOWS = 1.05X1.90

PLANT UP AREA
 1) ON 02 = 7.47 SQM
 2) ON 01 = 7.47 SQM
 TOTAL = 14.94 SQM

EXISTING SCHOOL BUILDING FOR
 MHTA SAMVARDHAK MANDAL
 AT SHANTRE COLONY, NIPANI,
 TAL - CHIKODI DIST - BELGAUM